



| REV | DATE | BY | DESCRIPTION |
|-----|----------|-----|--|
| 3 | 30/09/22 | C/G | Details-Final grade higher than road level |
| 2 | 30/09/21 | C/G | METER BOX RAISED AREA RE-DEFINED |
| 1 | 05/04/11 | MBT | MINOR AMENDMENTS TO LAYOUT |
| 0 | 17/06/09 | MDT | ISSUE FOR INSTALLATION |

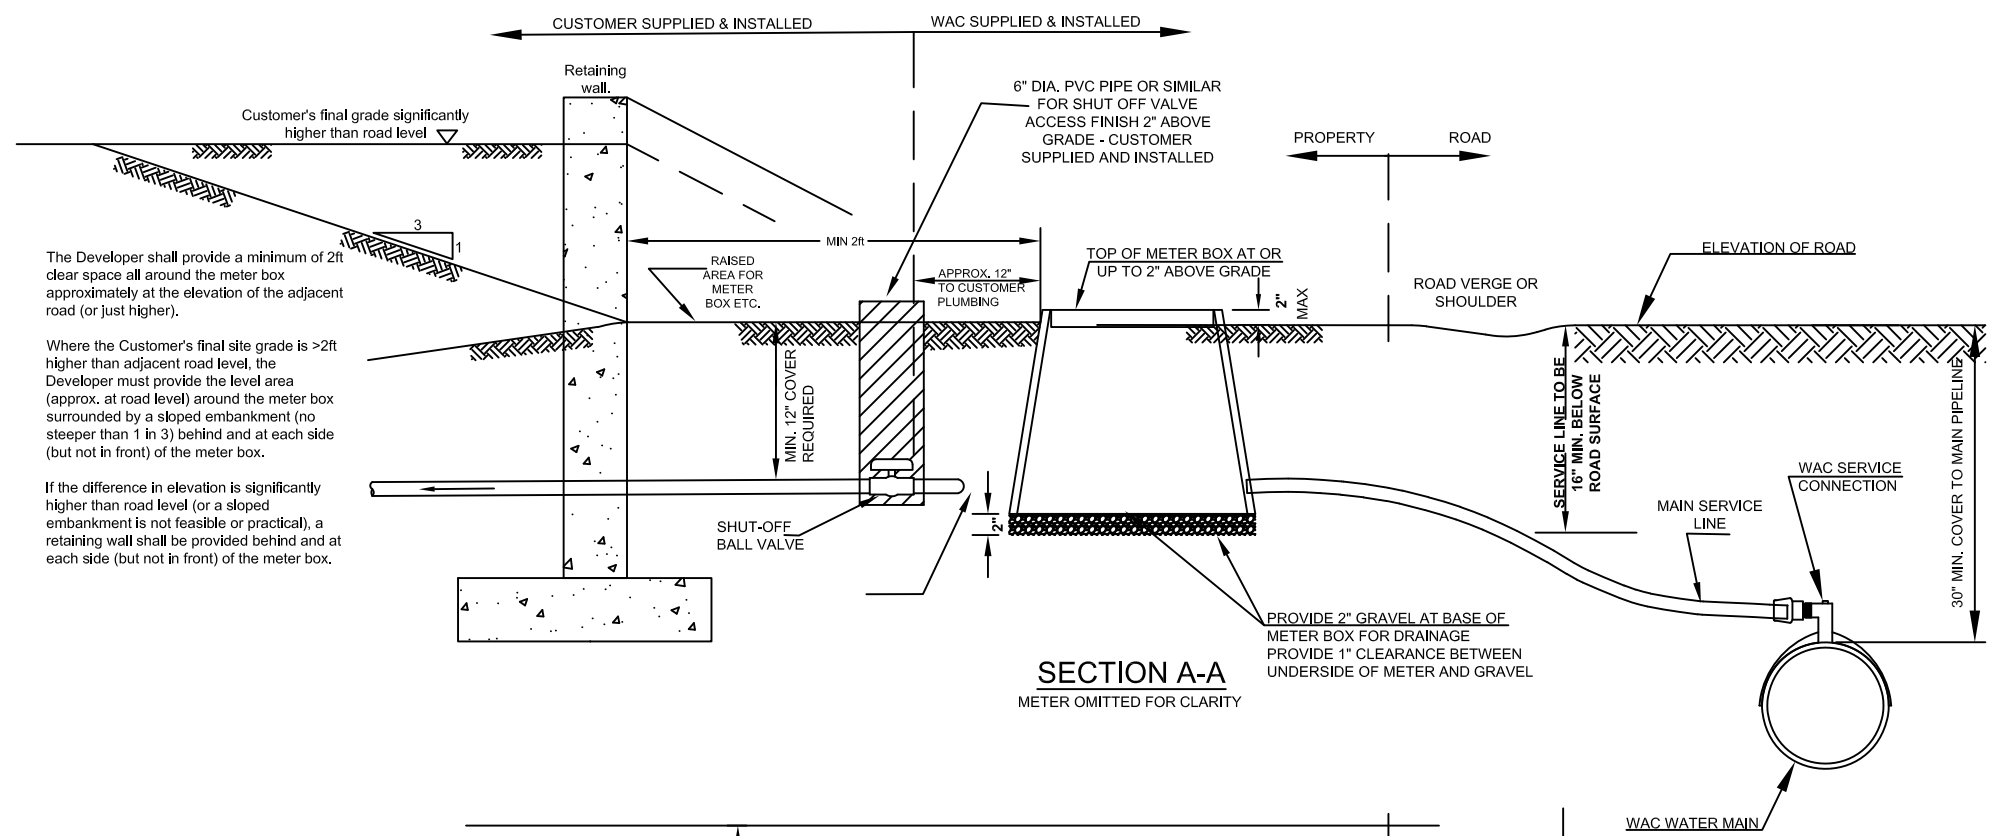

The Developer shall provide a minimum of 2ft clear space all around the meter box approximately at the elevation of the adjacent road (or just higher).

Where the Customer's final site grade is >2ft higher than adjacent road level, the Developer must provide the level area (approx. at road level) around the meter box surrounded by a sloped embankment (no steeper than 1 in 3) behind and at each side (but not in front) of the meter box.

If the difference in elevation is significantly higher than road level (or a sloped embankment is not feasible or practical), a retaining wall shall be provided behind and at each side (but not in front) of the meter box.

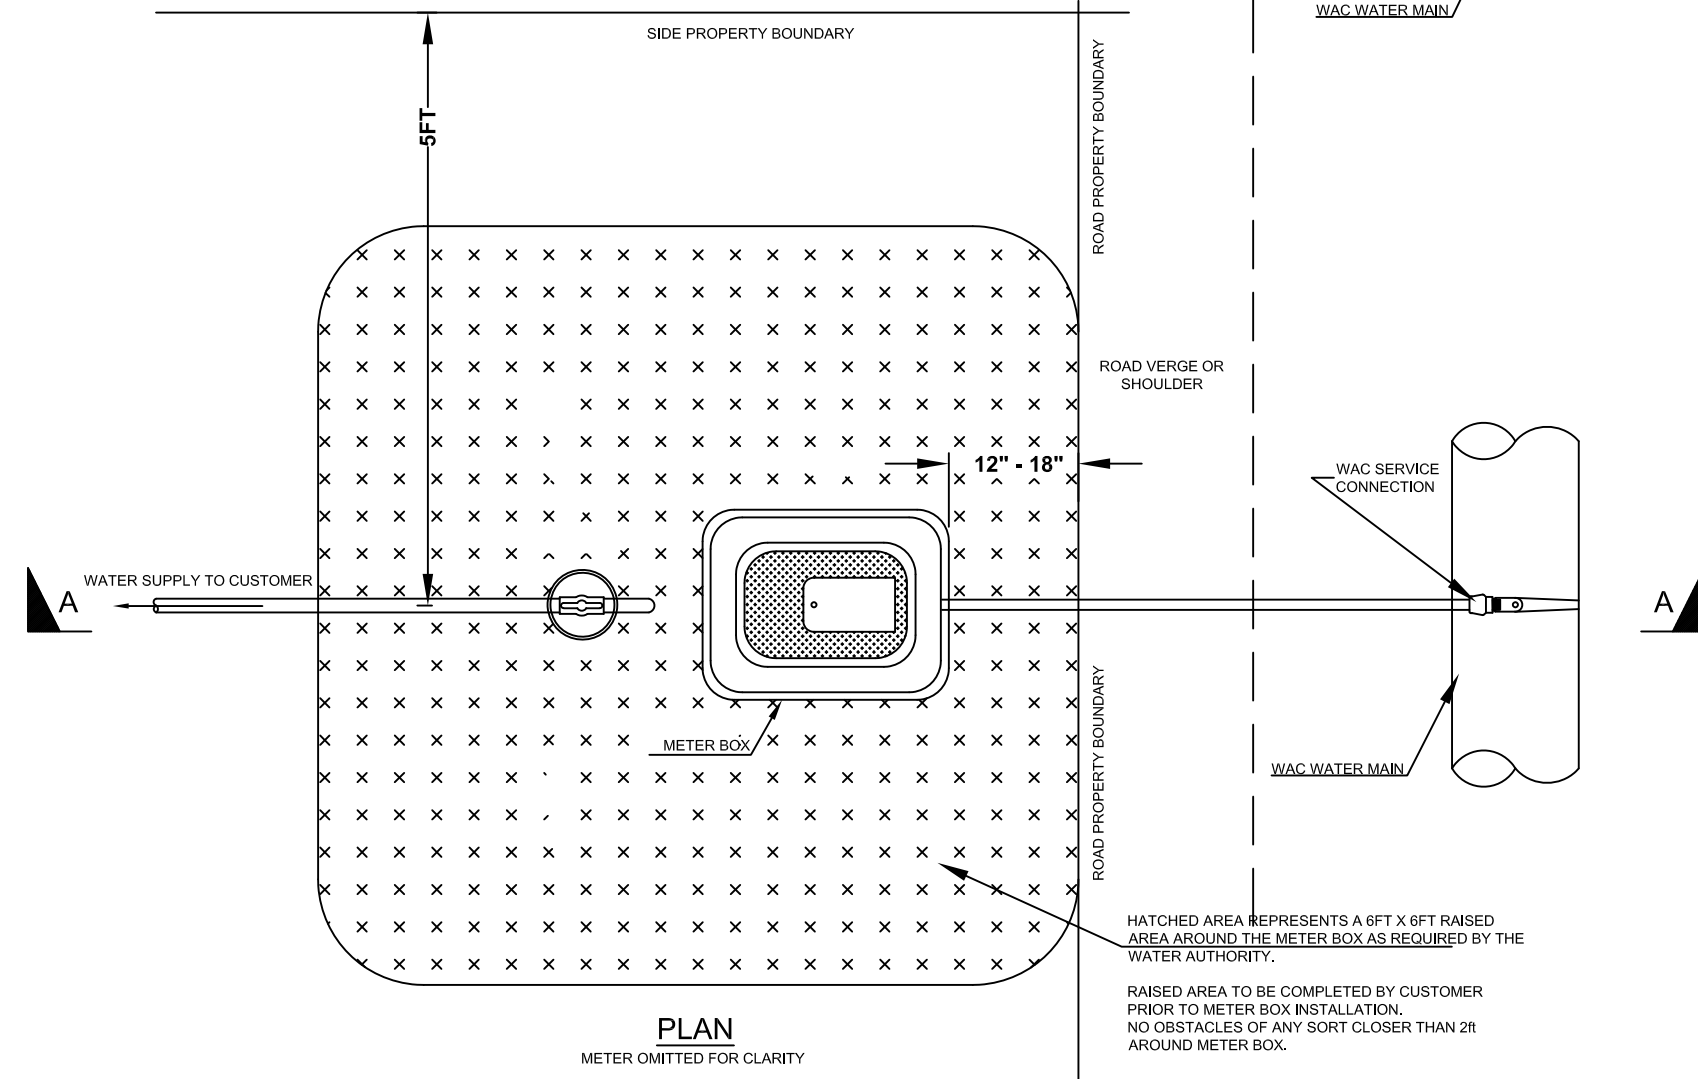

- NOTES:**
- METER LOCATION TO BE DETERMINED BY WATER AUTHORITY - CAYMAN (WAC) QUALITY ASSURANCE INSPECTOR DURING INITIAL SITE VISIT AND AGREED WITH THE CUSTOMER
 - RAISED AREA TO BE PROVIDED BY THE CUSTOMER PRIOR TO INSTALLATION OF METER BOX
 - ELEVATION OF RAISED AREA SHOULD NOT BE LOWER THAN THE ROAD ELEVATION
 - FILL MATERIAL FOR RAISED AREA TO BE CRUSHED ROCK OR MARL AND WELL GRADED (MAX. SIZE 1-INCH). ORGANIC MATERIAL (TOP SOIL) ALLOWED FOR TOP 2-INCHES ONLY
 - TOP OF METER BOX SHOULD BE NO LOWER THAN LEVEL OF FILLED AREA AND NO HIGHER THAN 2" ABOVE FILLED AREA
 - THE CUSTOMER SERVICE LINE IS REQUIRED TO BE INSTALLED TO A DEPTH OF 12" AT THE LOCATION OF WATER METER
 - THE CUSTOMER SERVICE LINE SHALL BE TERMINATED AT AGREED LOCATION WITH A PVC BALL VALVE AT 12" DEPTH
 - IT IS RECOMMENDED THAT THE CUSTOMER SERVICE LINE IS INSTALLED BY A LICENSED PLUMBER IN ACCORDANCE WITH LOCAL REGULATIONS

WAC
 WATER AUTHORITY - CAYMAN
 P.O. BOX 1104
 GRAND CAYMAN, KY1-1102
 345-948-2837

INDIVIDUAL METER INSTALLATION
 METER BOX ARRANGEMENT FOR 20/25 mm METERS
 CUSTOMER INSTALLATION

| | |
|----------------------|-------------|
| WAC PROJECT NO. | |
| DRAWING NO. MB-01 | |
| SCALE NONE | VIEW REV |
| SHEET 1 OF 1 | REV 3 |